


VITI A TESTA BOMBATA CON ESAGONO INCASSATO PASSO GROSSO

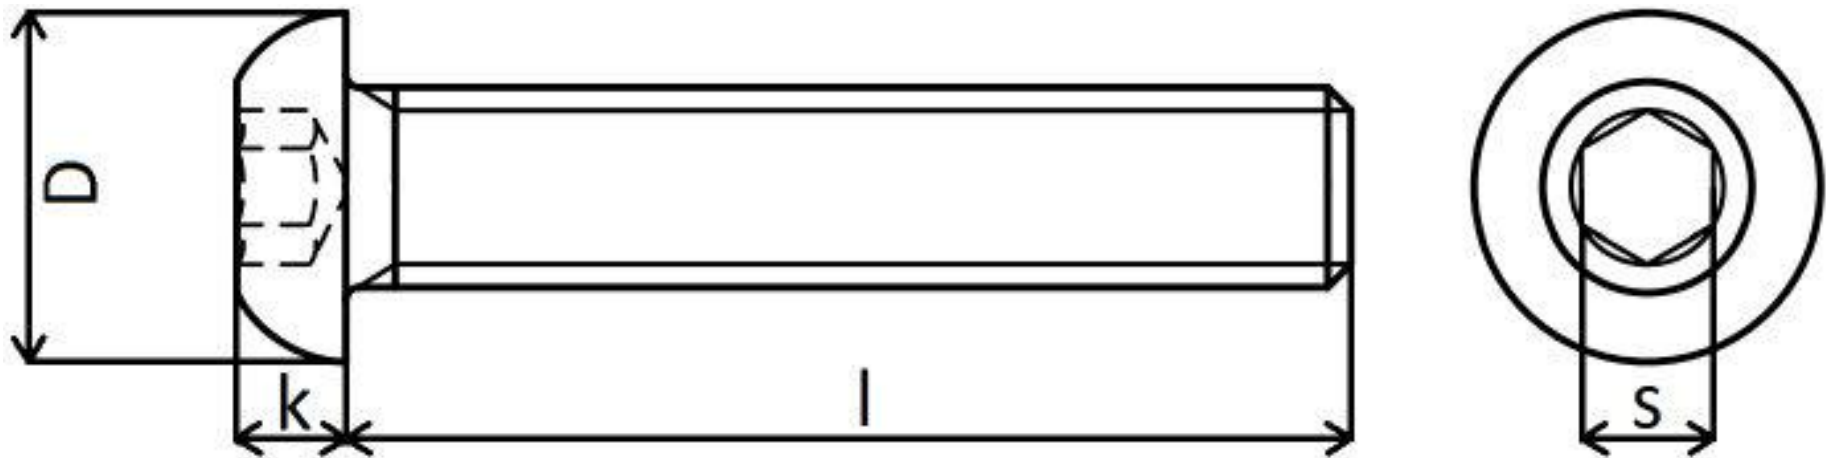

d	M3	M4	M5	M6	M8	M10	M12
passo	0,5	0,7	0,8	1	1,25	1,5	1,75
D	5,7	7,6	9,5	10,5	14	17,5	21
K	1,65	2,2	2,75	3,3	4,4	5,5	6,6
S	2	2,5	3	4	5	6	8



A80